


SYSTEM CROSS SECTION DETAIL
SCALE: NOT TO SCALE

NOTE: THIS PLAN IS FOR
DISPLAY PURPOSES
ONLY, IT IS NOT
INTENDED FOR
CONSTRUCTION OR
PERMITTING AND
ACTUAL SITE MAY
VARY.

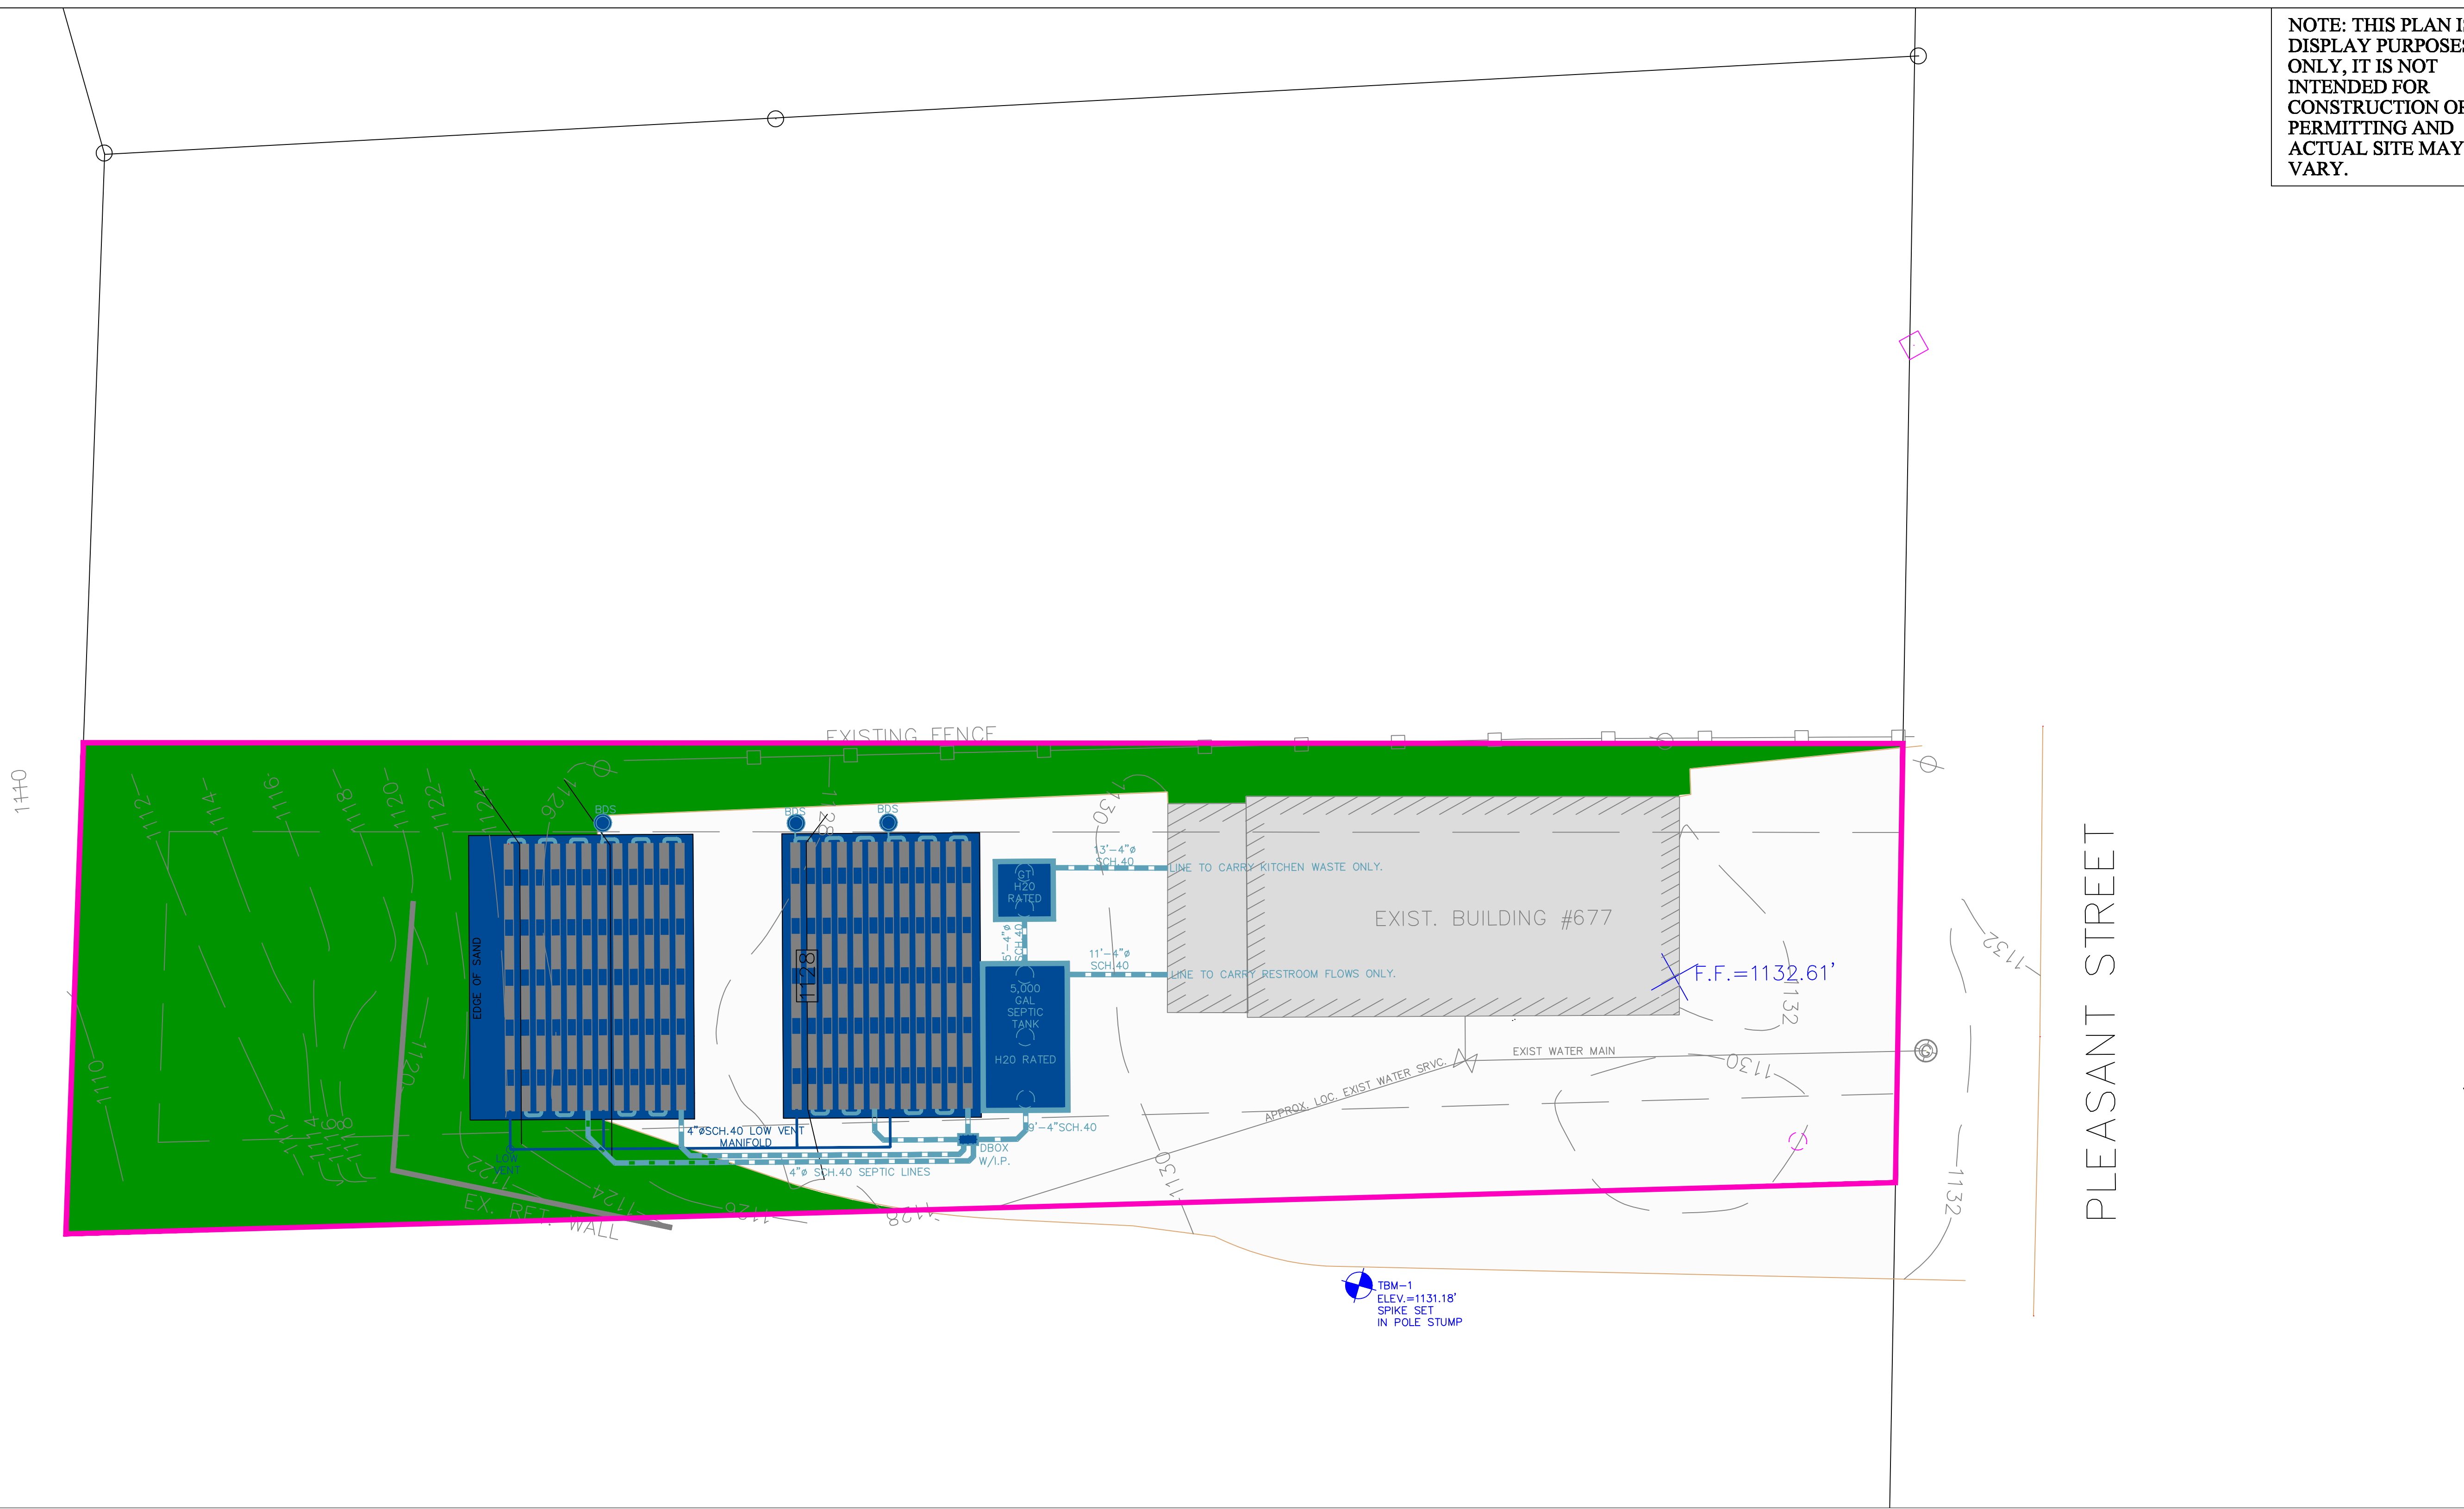