



NOTE: THIS PLAN IS FOR
DISPLAY PURPOSES
ONLY, IT IS NOT
INTENDED FOR
CONSTRUCTION OR
PERMITTING AND
ACTUAL SITE MAY
VARY.

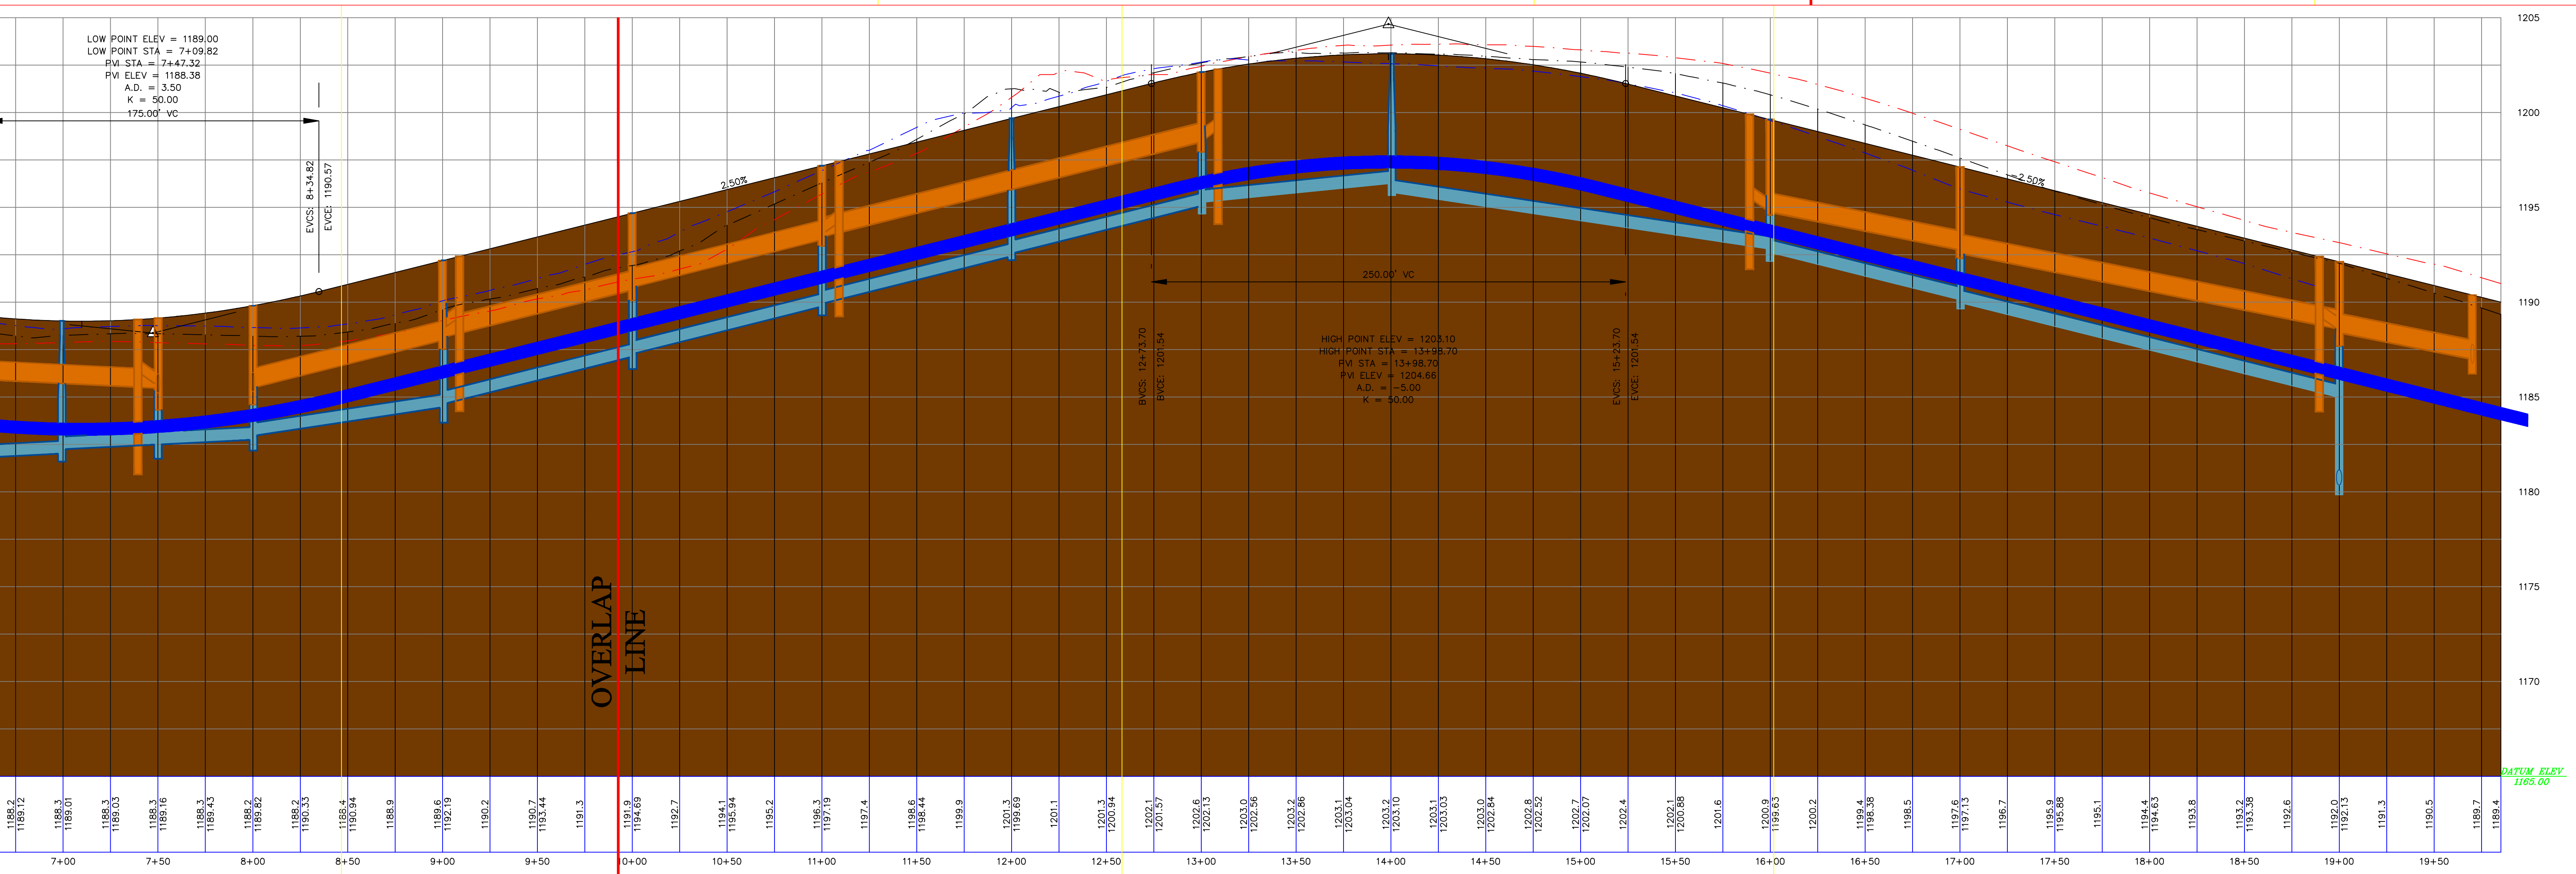

QUINN ENGINEERING, INC.
P.O. Box 107
Paxton, Massachusetts 01612
(508)753-7990 Fax:(508)795-0939

SENIOR RESIDENTIAL DEVELOPMENT ROAD PROFILE PLAN OF LAND IN PAXTON, MASSACHUSETTS HIGHLAND VILLAGE

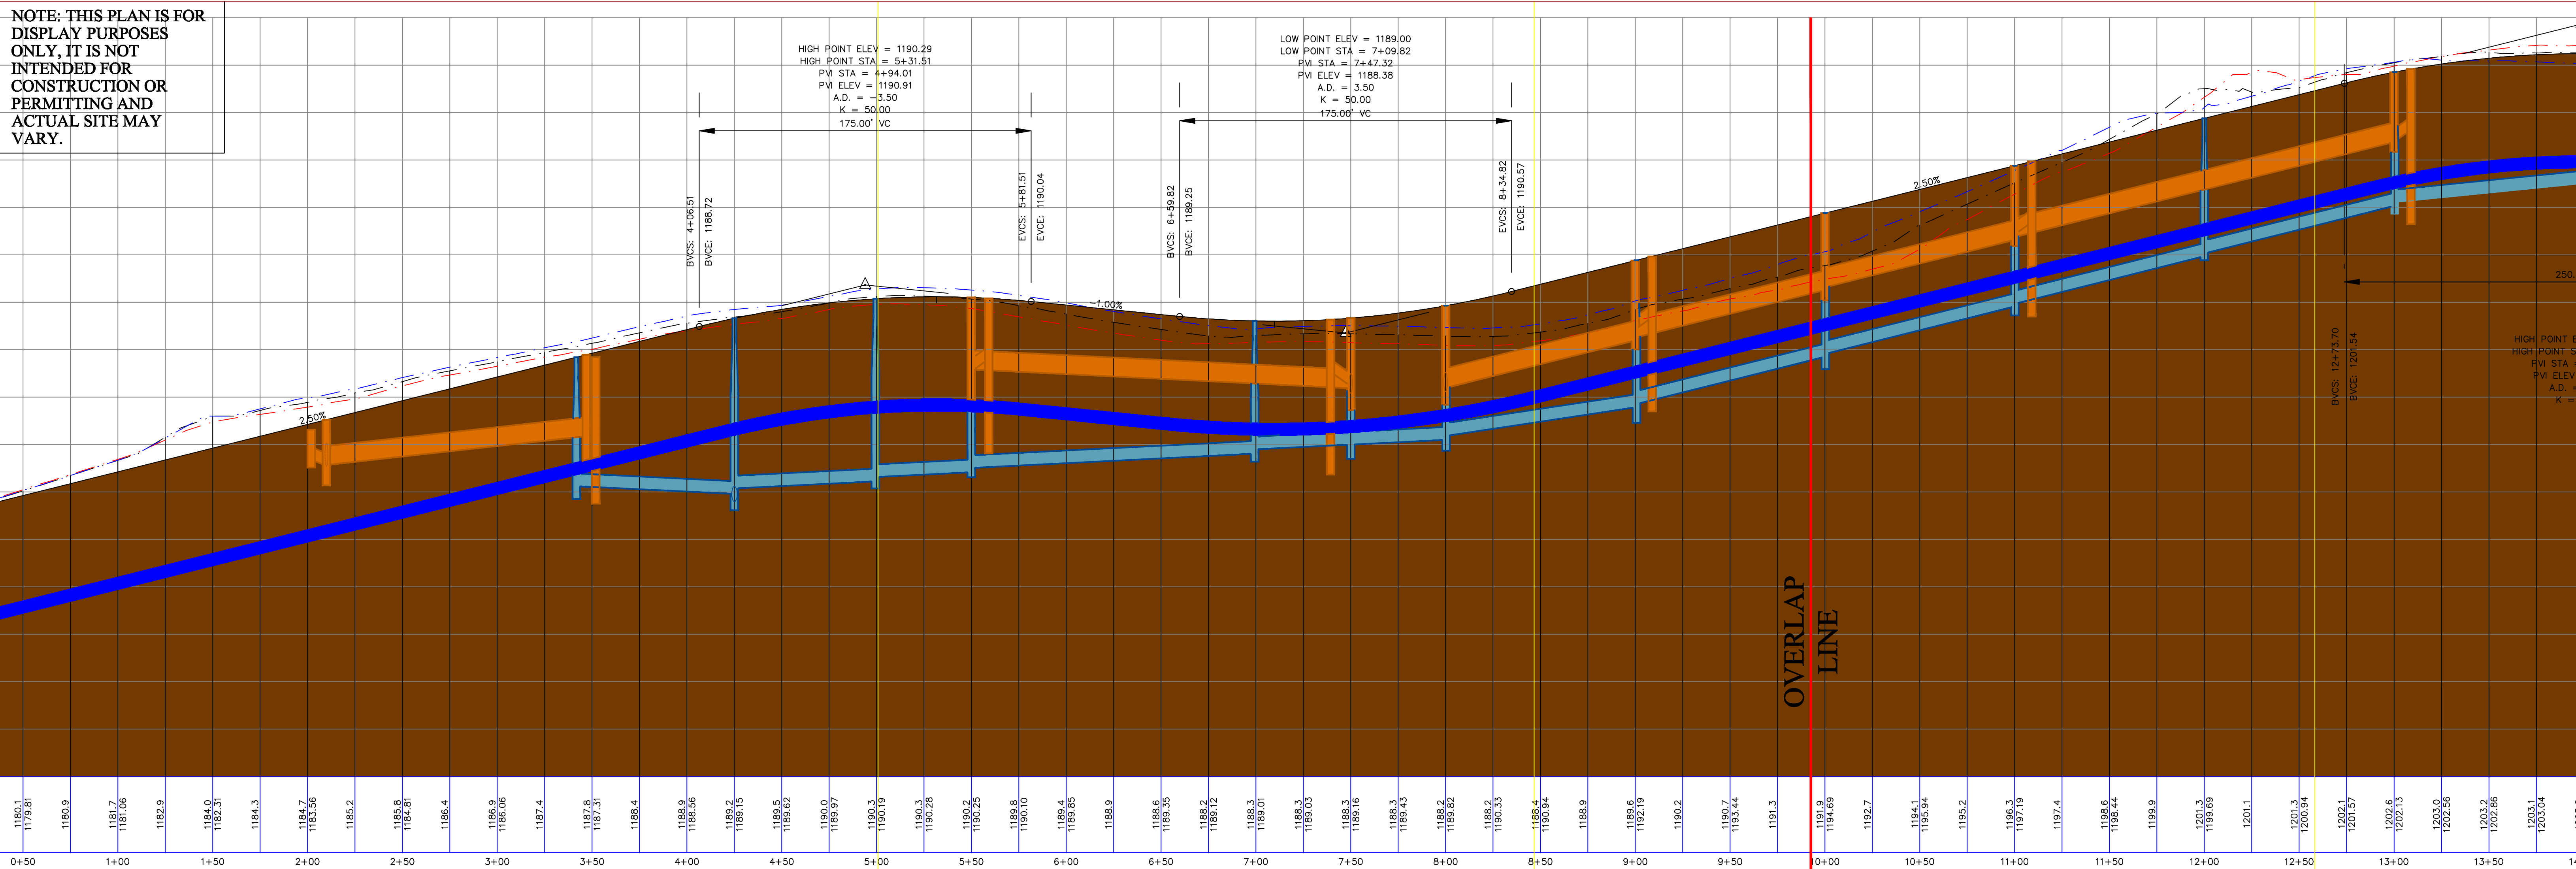